
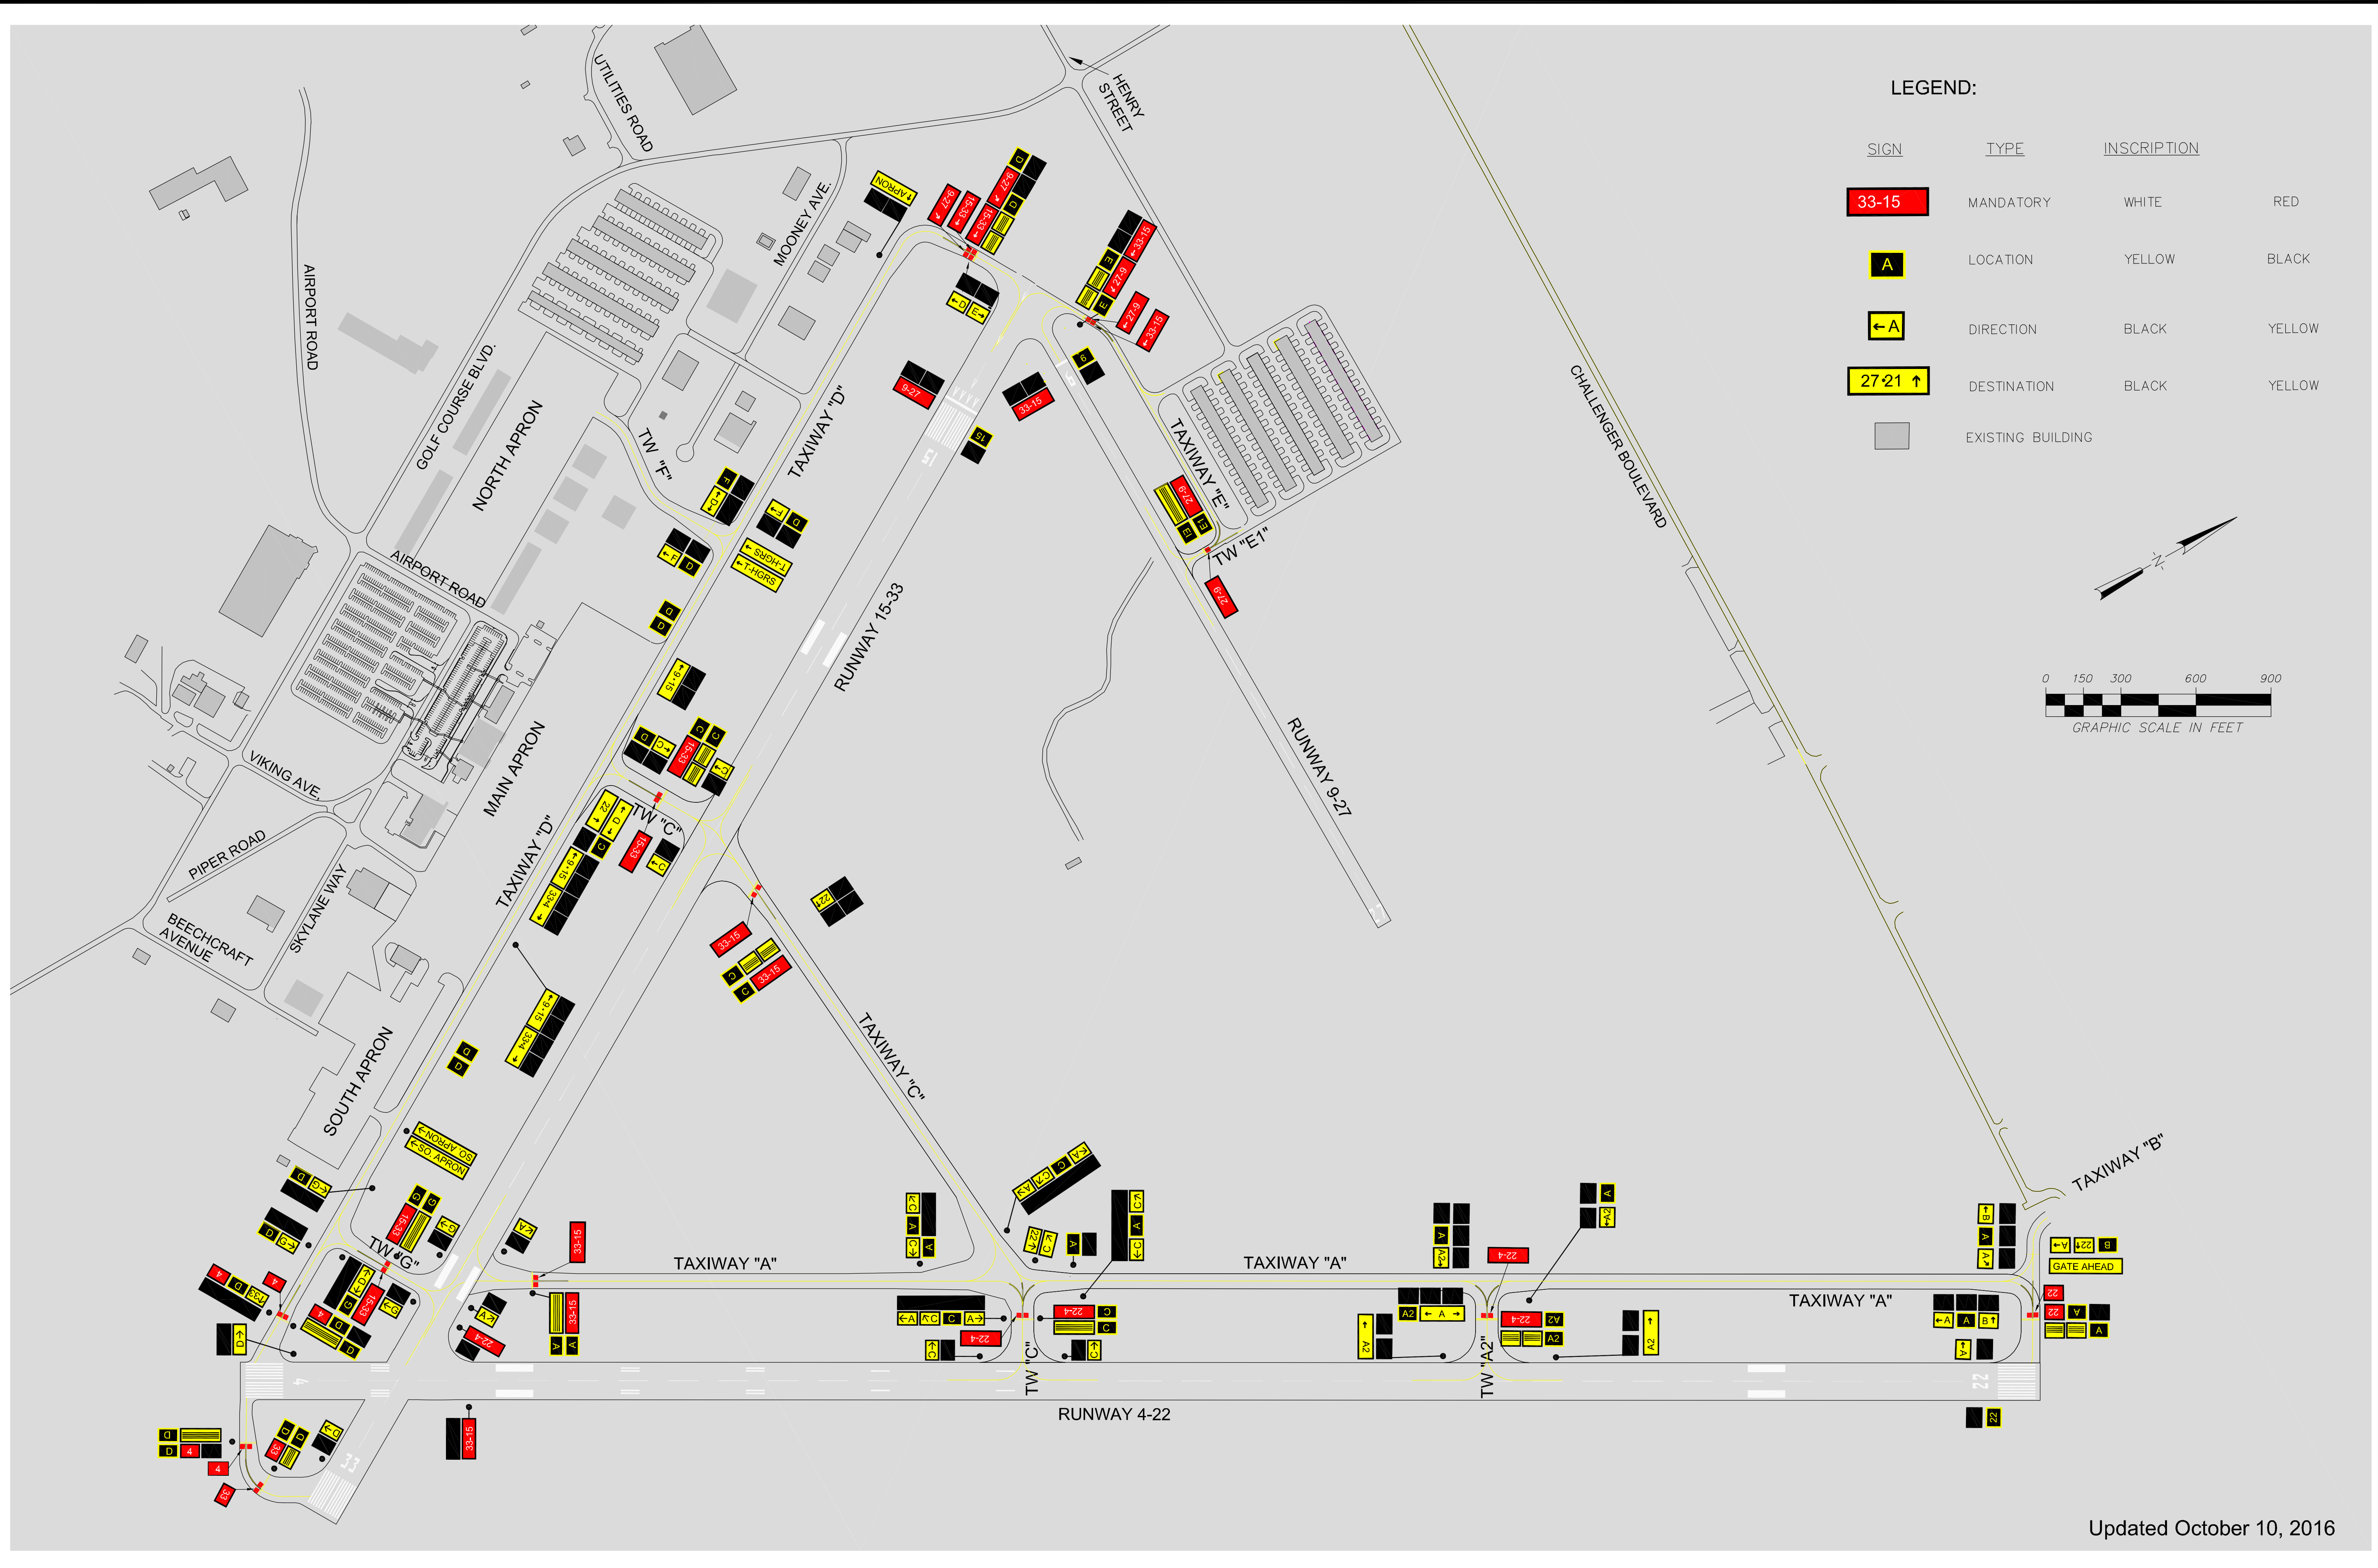


LEGEND:

SIGN	TYPE	INSCRIPTION	
	MANDATORY	WHITE	RED
	LOCATION	YELLOW	BLACK
	DIRECTION	BLACK	YELLOW
	DESTINATION	BLACK	YELLOW
	EXISTING BUILDING		

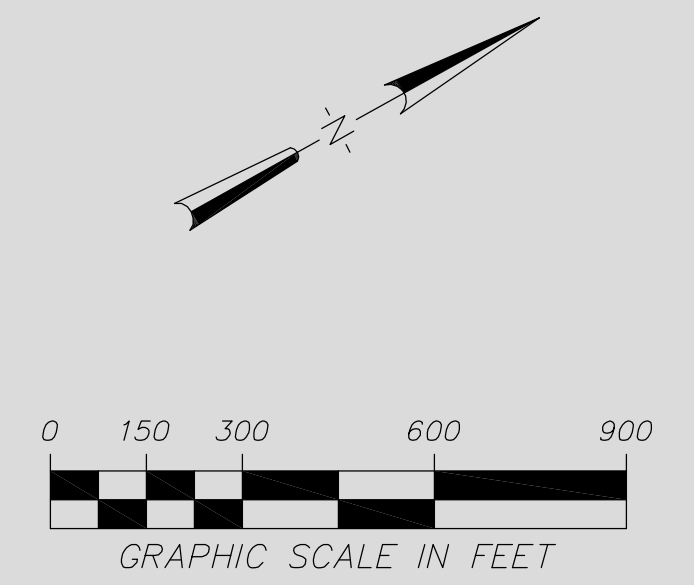

Updated October 10, 2016

Z:\Miss Projects\Charlotte County Airport\2011-1-23-master sign\signage\airfield\signage\plan Set\01016-09-29\_10102016 IN COLOR-updated.dwg, 10/10/2016 11:07:49 AM, mcon